



**Conservation District Use Application
Hawaii Department of Transportation
Hanalei Valley Viewpoint at the Hanalei National Wildlife Refuge**


**Attachment A
Figures**

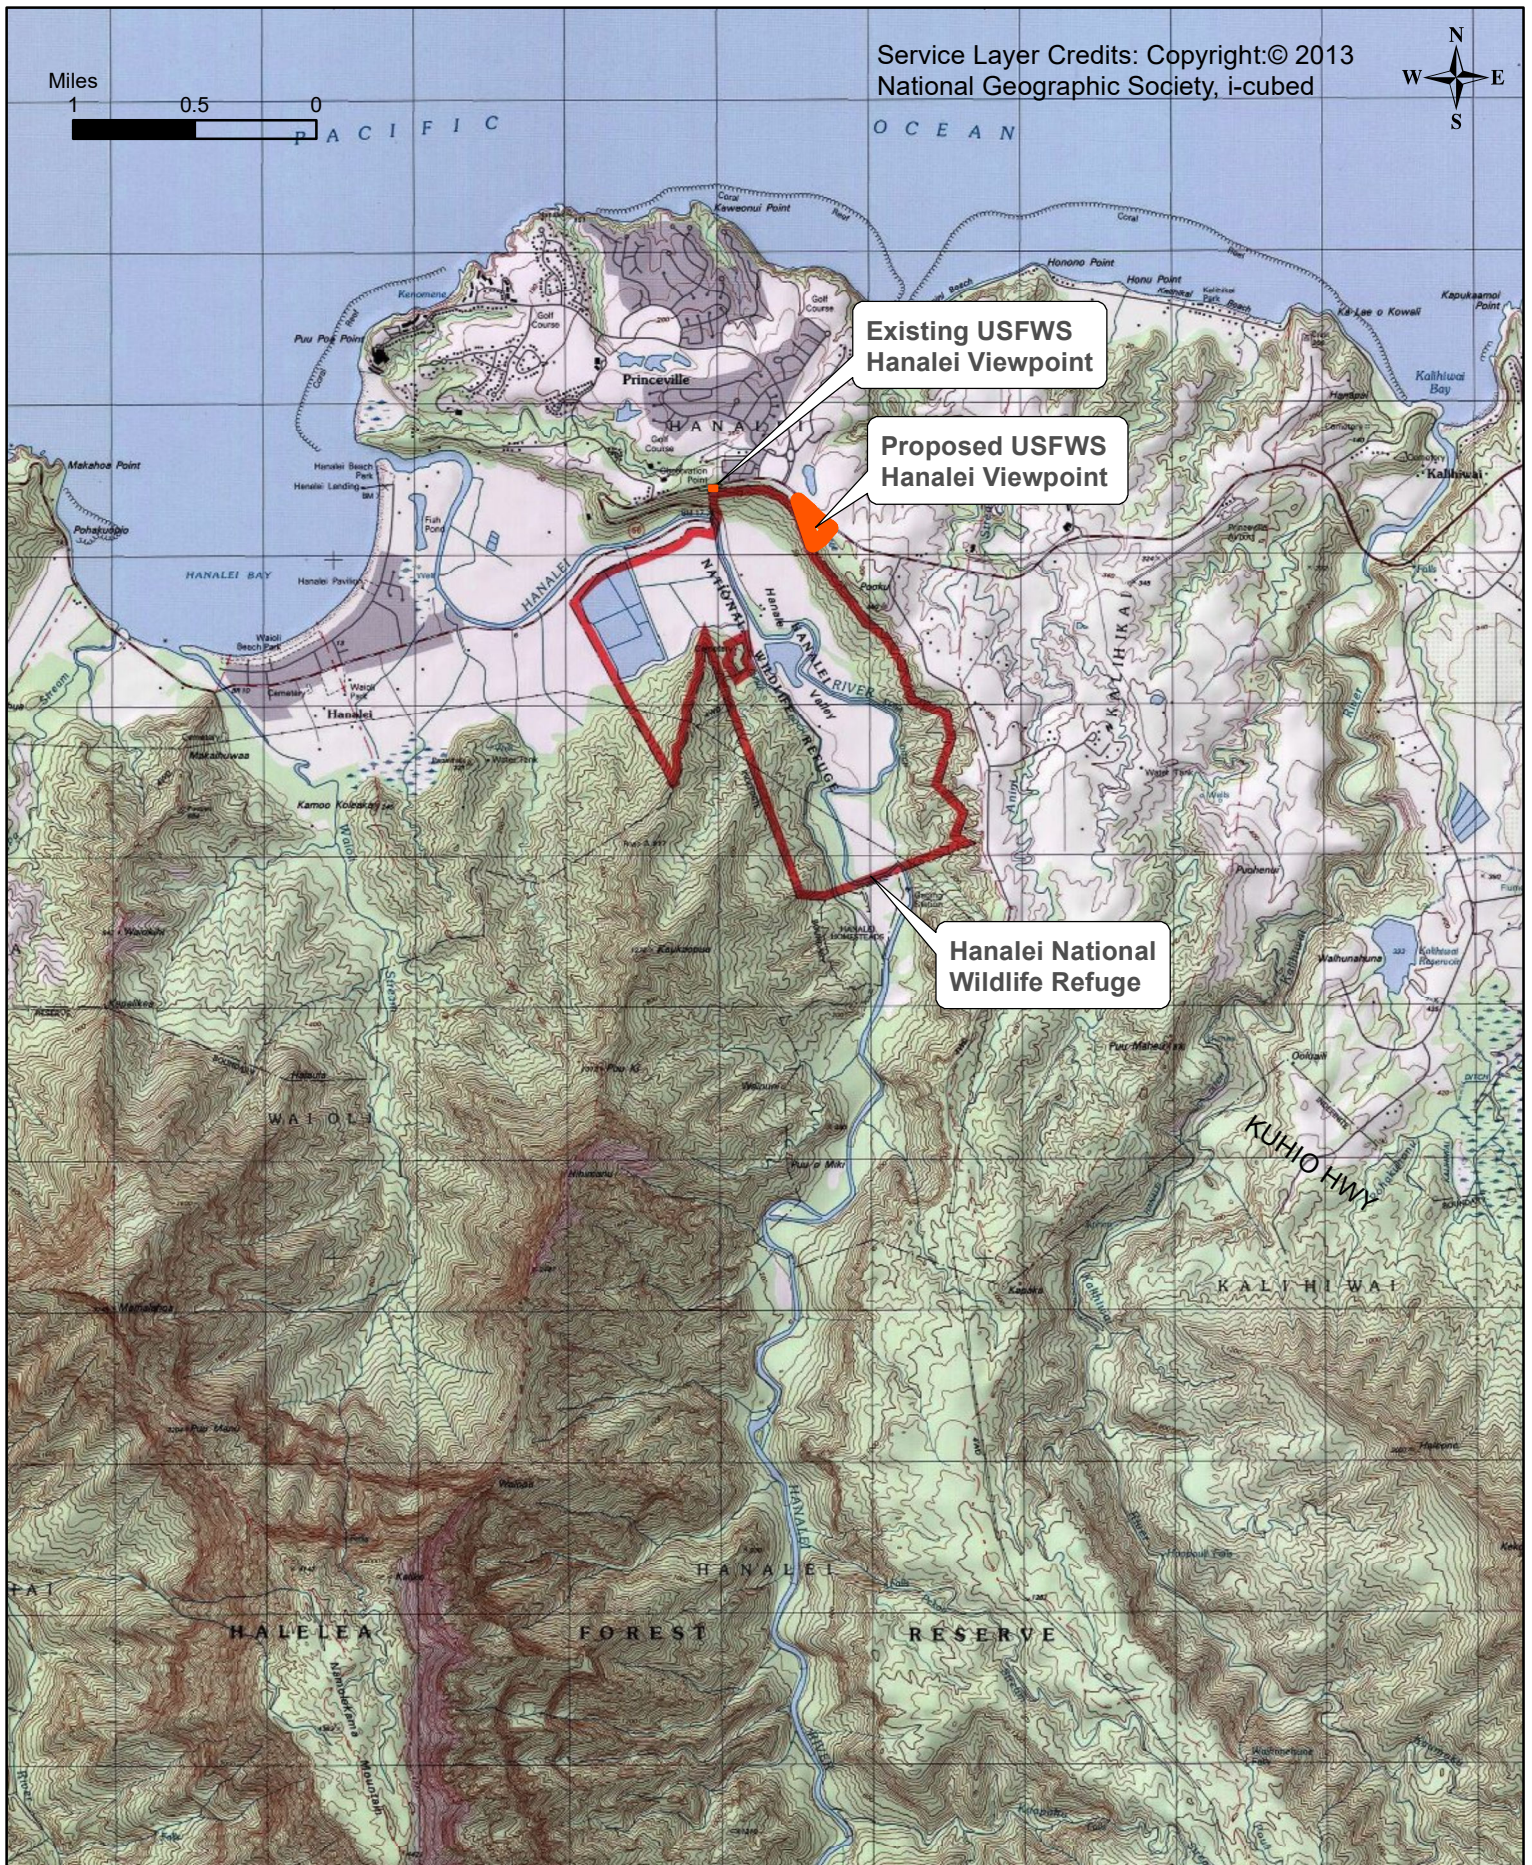

Hanalei Valley Viewpoint
Action Vicinity Map | TMK (4) 5-3-001-016 | December 2019

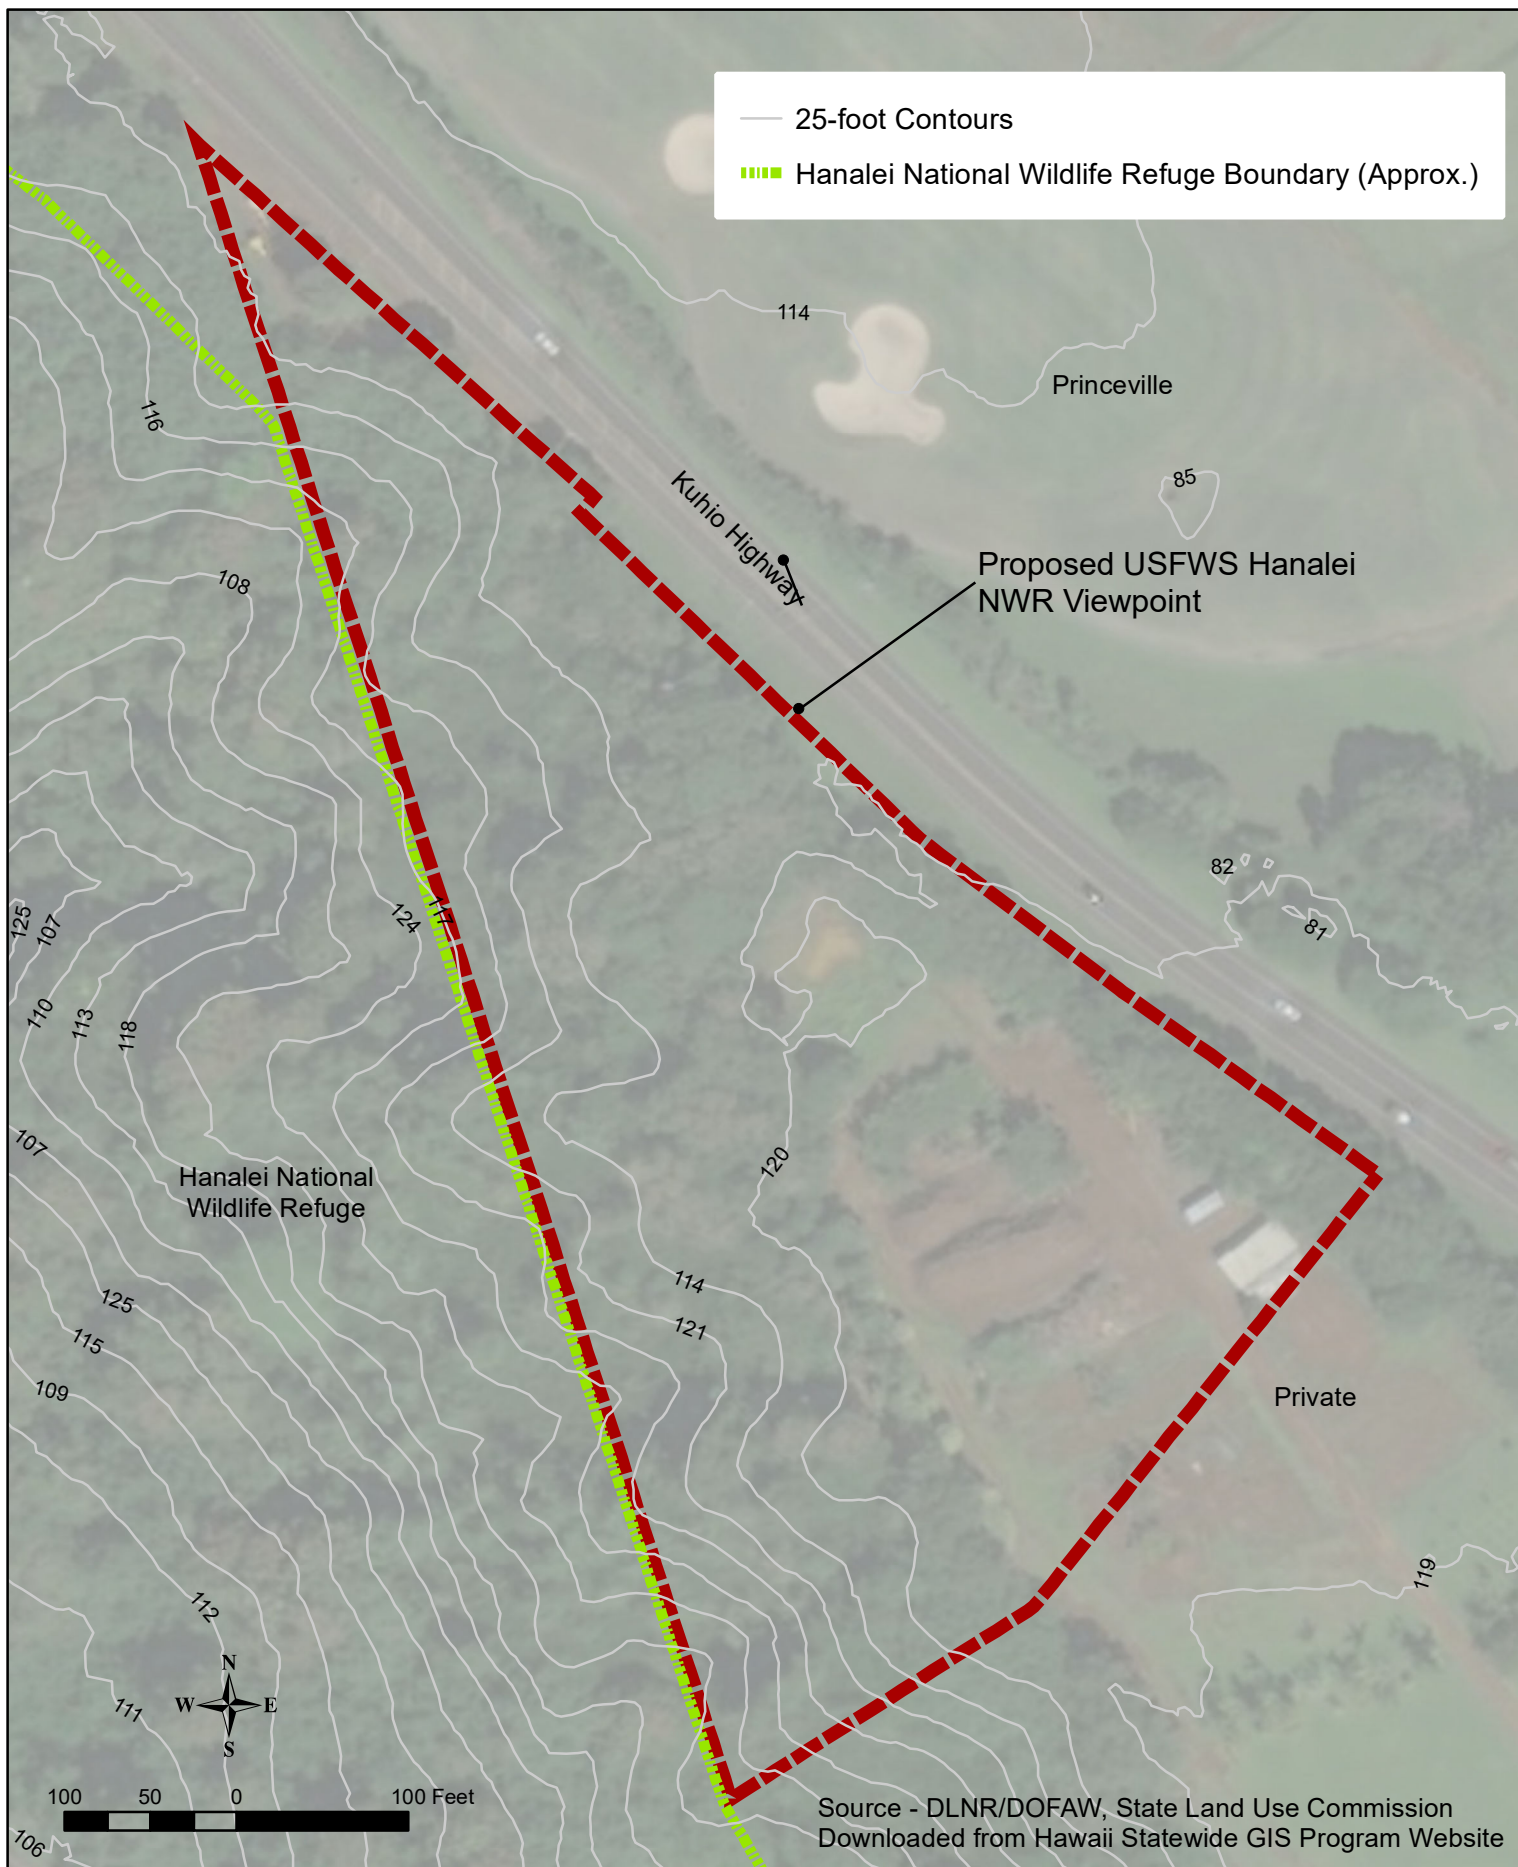

Hanalei Valley Viewpoint
Site Map | TMK (4) 5-3-001-016 | December 2019

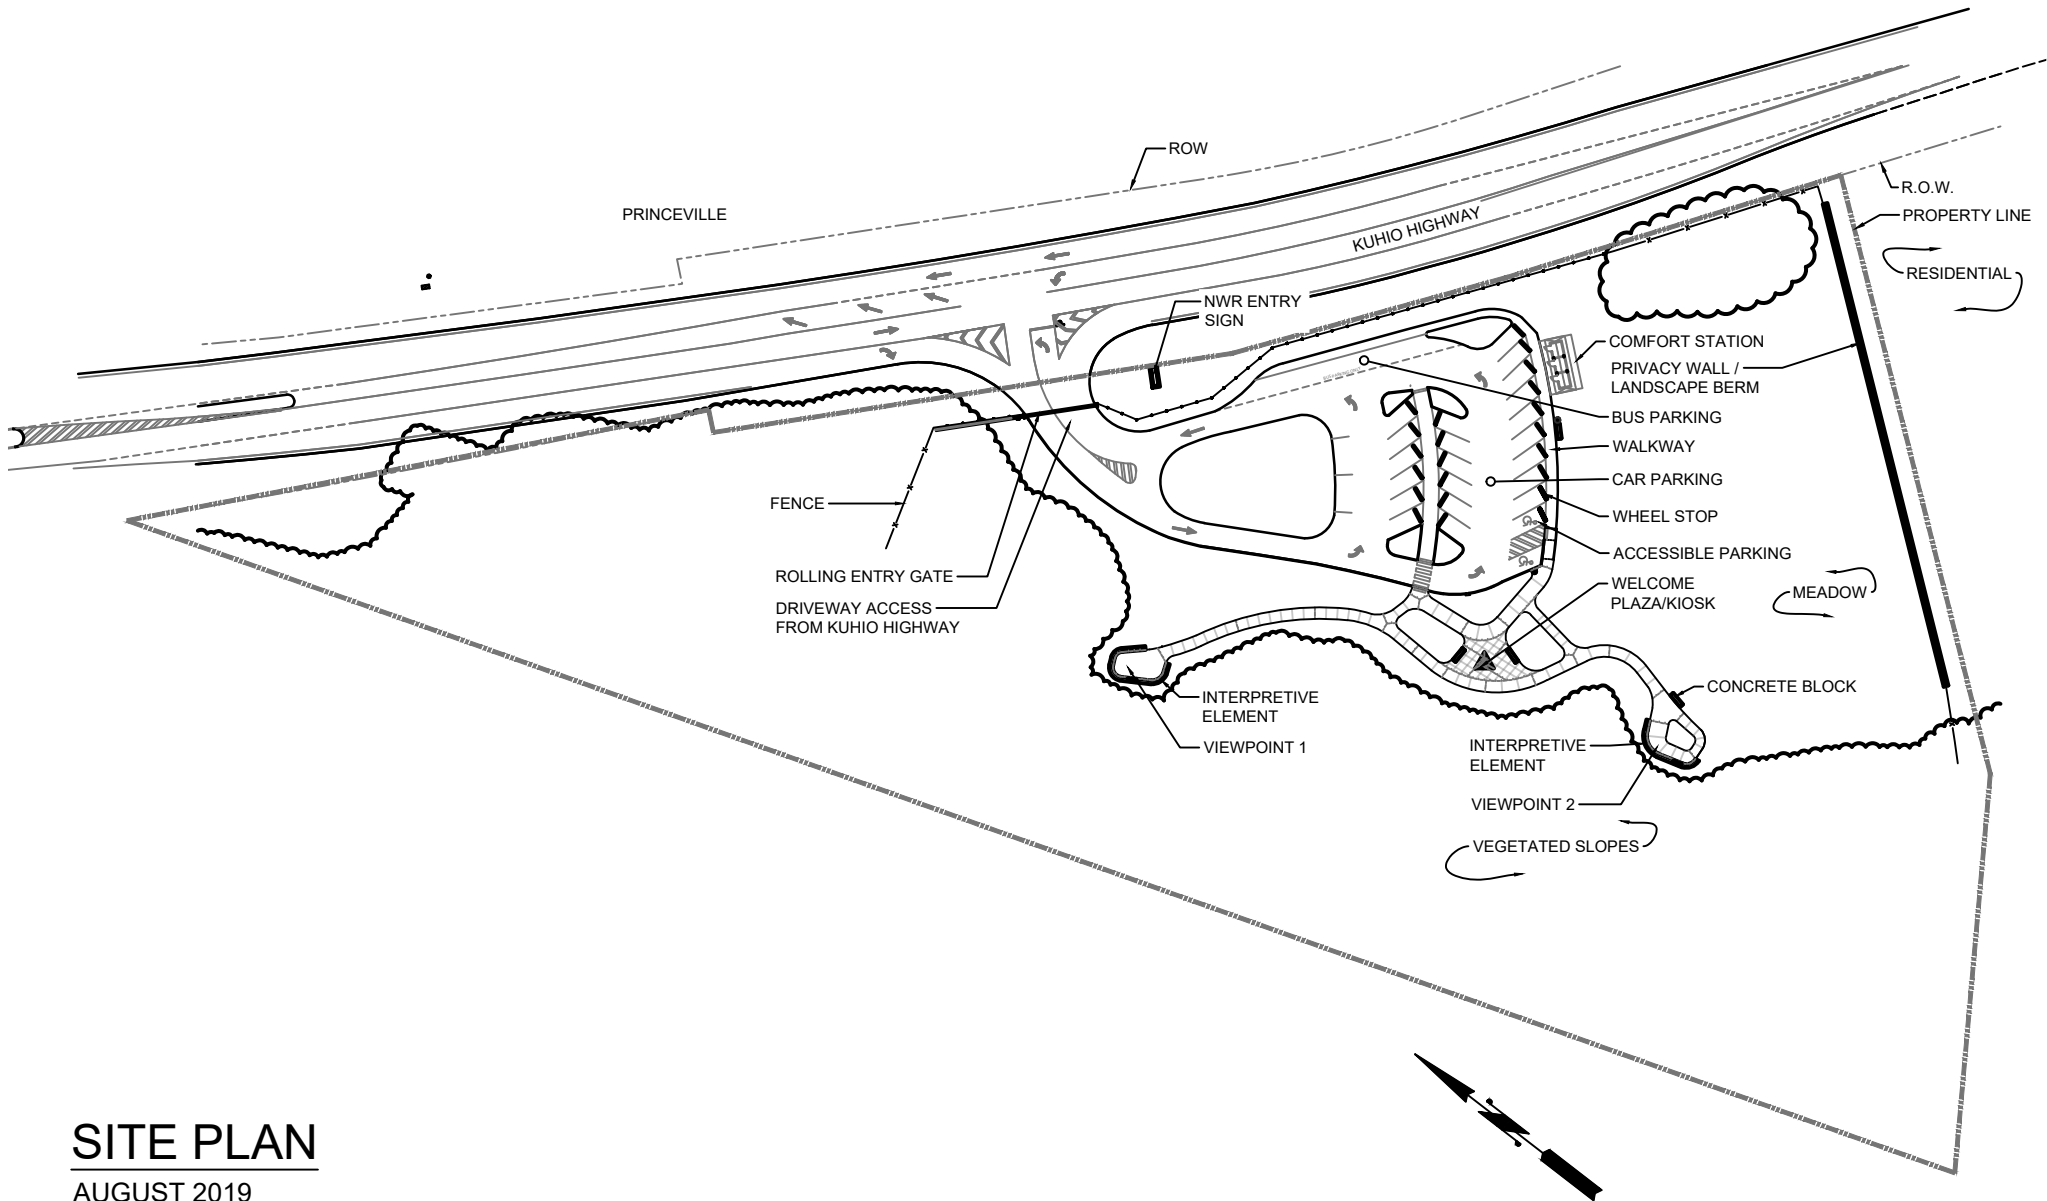

SITE PLAN

AUGUST 2019

HANALEI VALLEY VIEWPOINT PROJECT

U.S.FISH AND WILDLIFE SERVICE

HANALEI NATIONAL WILDLIFE REFUGE


TMK (4) 5-3-001:016

1" = 100'

50 0 50 100

scale feet

PERMIT SUBMITTAL

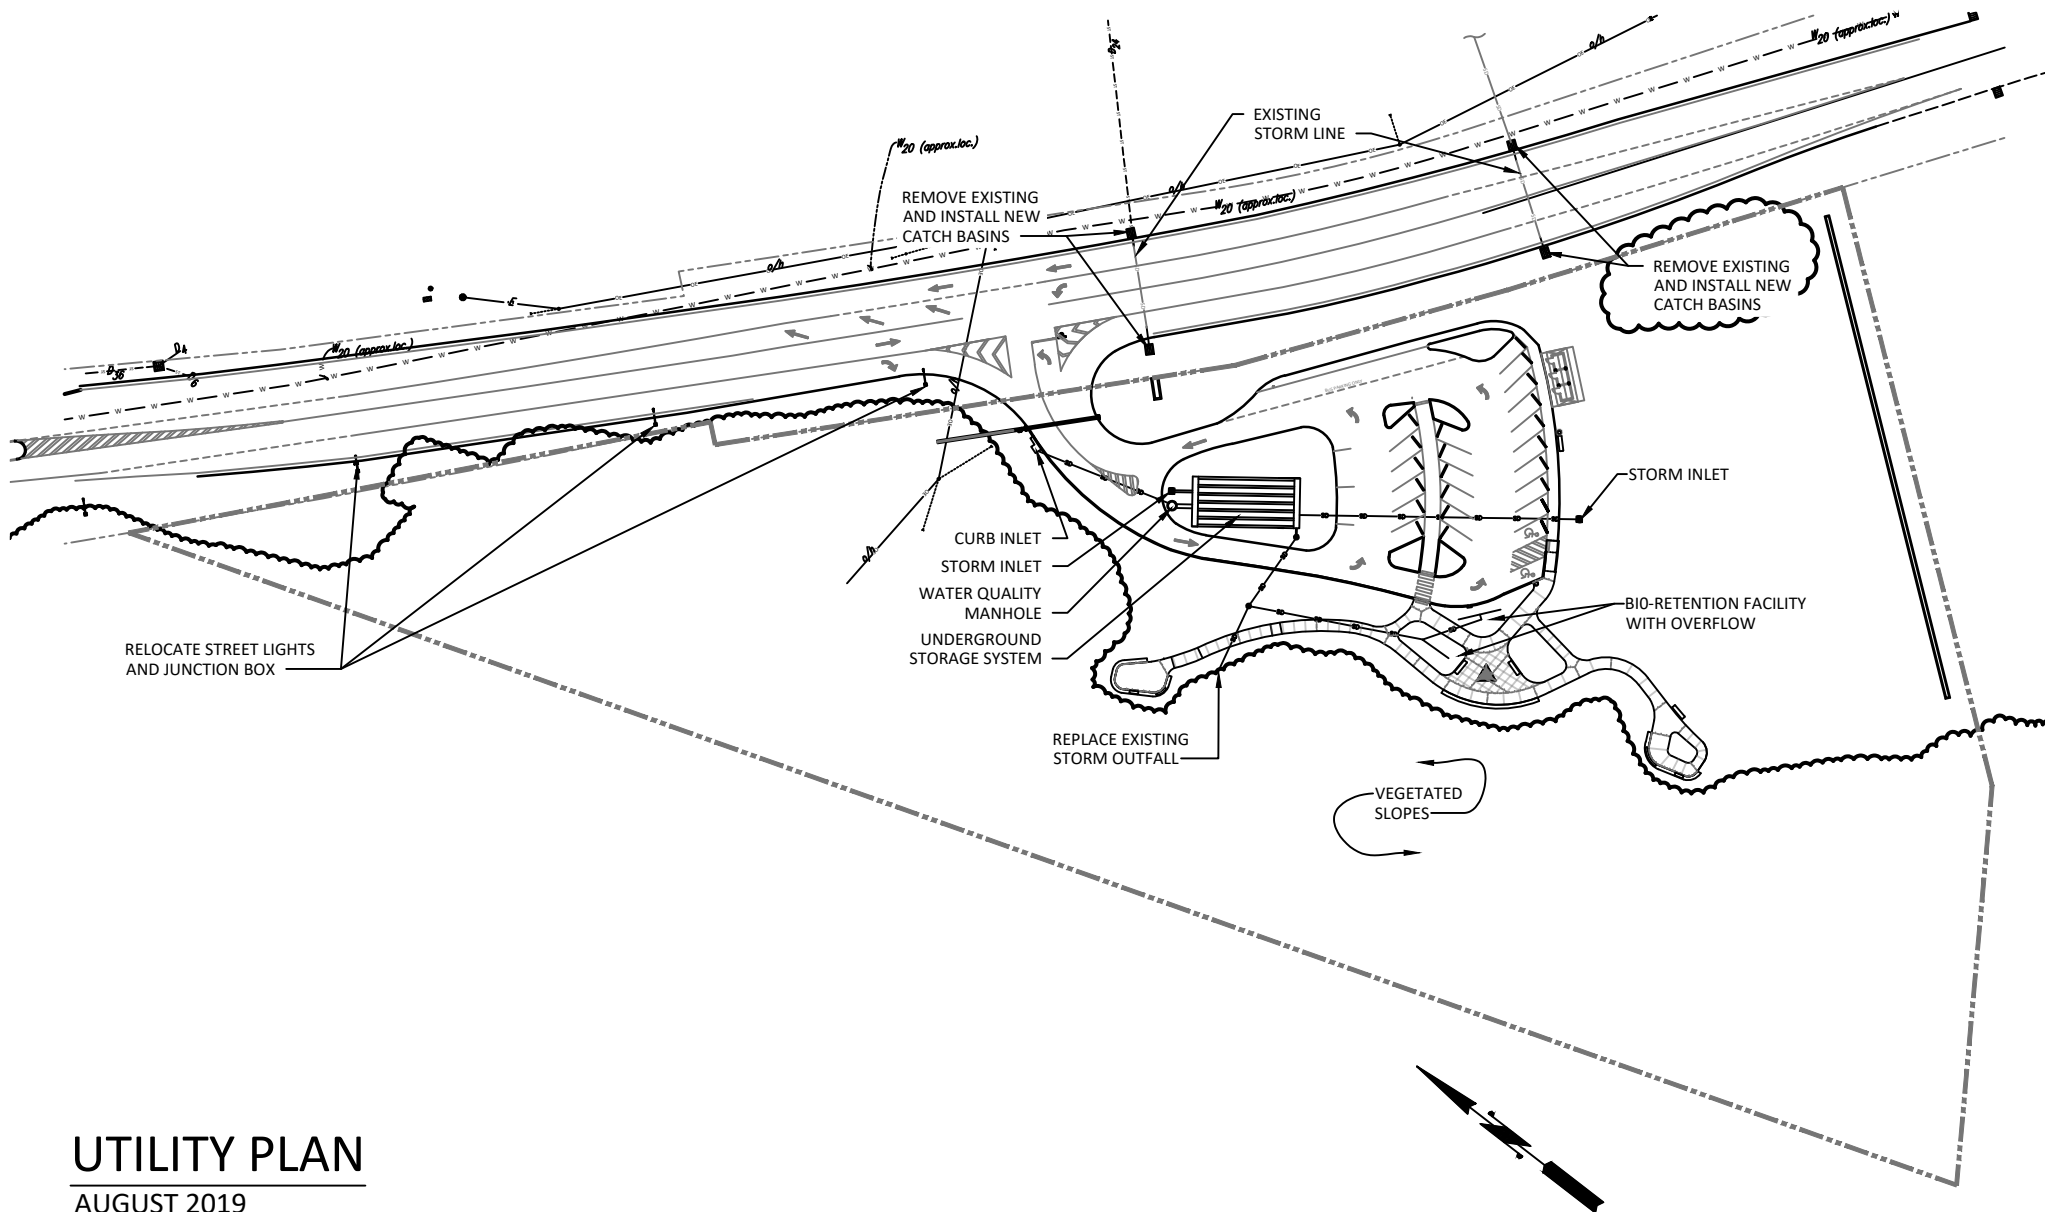

UTILITY PLAN

AUGUST 2019

HANAIEI VALLEY VIEWPOINT PROJECT

U.S.FISH AND WILDLIFE SERVICE

HANAIEI NATIONAL WILDLIFE REFUGE

TMK (4) 5-3-001:016

1" = 100'
50 0 50 100
scale feet

PERMIT SUBMITTAL

