



STATE OF HAWAII
DEPARTMENT OF TRANSPORTATION
869 PUNCHBOWL STREET
HONOLULU, HAWAII 96813-5097

FORD N. FUCHIGAMI
DIRECTOR

Deputy Directors
JADE T. BUTAY
ROSS M. HIGASHI
EDWIN H. SNIFFEN
DARRELL T. YOUNG

IN REPLY REFER TO:

Board of Land and
Natural Resources
State of Hawai'i
Honolulu, Hawai'i

ISSUANCE OF A REVOCABLE PERMIT
FOR A PARKING AREA TO SUPPORT CARGO OPERATIONS
UNITED PARCEL SERVICE CO.
HONOLULU INTERNATIONAL AIRPORT
TAX MAP KEY: (1) 1-1-72: 50

O'AHU

LEGAL REFERENCE:

Section 171-55, Hawai'i Revised Statutes.

APPLICANT / LESSEE:

United Parcel Service Co., a Delaware corporation, authorized to do business in the State of Hawai'i, whose mailing address is 1400 N. Hurstbourne Parkway, Louisville, Kentucky, 40223

LOCATION AND TAX MAP KEY:

Portion of Honolulu International Airport, Island of O'ahu, State of Hawai'i, identified by Tax Map Key: 1st Division, 1-1-72: 50

AREA:

Area/Space No. 009-181, containing an area of approximately 23,338 square feet, as shown and delineated on the attached map labeled Exhibit "A".

ZONING:

State Land Use District: Urban
City and County of Honolulu: I-2 (Industrial)

BLNR – ISSUANCE OF A REVOCABLE PERMIT
FOR A PARKING AREA TO SUPPORT CARGO OPERATIONS
UNITED PARCEL SERVICE CO.

Page 2

LAND TITLE STATUS:

Section 5(b) – Lands of the Hawai‘i Admissions Act: Ceded
DHHL 30% entitlement lands pursuant to the Hawai‘i State Constitution: YES ___ NO X

CURRENT USE STATUS:

Land presently encumbered by Governor’s Executive Order No. 3201, setting aside a portion of Honolulu International Airport under the control and management of the Department of Transportation, Airports Division, State of Hawai‘i, for Airport Purposes.

CHARACTER OF USE:

Parking area for cargo operations.

COMMENCEMENT DATE:

Upon execution of the revocable permit.

MONTHLY RENTAL:

\$9,724.17 (based upon a rental rate of \$5.00 per square foot, per annum, as published in the Airports Division, Schedule of Rates and Charges).

SECURITY DEPOSIT:

Three (3) times the monthly rental in effect.

DCCA VERIFICATION:

Place of business registration confirmed:	YES <u>X</u>	NO ___
Registered business name confirmed:	YES <u>X</u>	NO ___
Good standing confirmed:	YES <u>X</u>	NO ___

CHAPTER 343, HRS - ENVIRONMENTAL ASSESSMENT:

Pursuant to Section 11-200-8(a), Environmental Impact Statement Rules of the Department of Health, State of Hawai‘i, this disposition is exempt from requirements regarding preparation of an environmental assessment, negative declaration, or environmental impact statement as required by Chapter 343, Hawai‘i Revised Statutes, as amended, relating to Environmental Impact Statements, because the proposed action falls within Exemption Class #1, Comprehensive Exemption List for the State of Hawai‘i,

BLNR – ISSUANCE OF A REVOCABLE PERMIT
FOR A PARKING AREA TO SUPPORT CARGO OPERATIONS
UNITED PARCEL SERVICE CO.

Page 3

Department of Transportation, dated November 15, 2000, as approved by the Environmental Quality Council. Exemption Class #1 covers operations, repairs, or maintenance of existing structures, facilities, equipment, or topographical features involving negligible or no expansion or change of use beyond that previously existing.

REMARKS:

In accordance with Section 171-55, HRS, relating to Permits, the Department of Transportation proposes to issue a month-to-month revocable permit to United Parcel Service Co. to use Area/Space No. 009-181 for parking in support of its cargo operations at Honolulu International Airport.

RECOMMENDATION:

That the Board authorize the Department of Transportation to issue a month-to-month revocable permit to United Parcel Service Co., subject to: (1) terms and conditions herein outlined, which are by reference incorporated herein; (2) such additional terms and conditions as may be prescribed by the Director of Transportation to best serve the interests of the State.

Respectfully submitted,




FORD N. FUCHIGAMI
Director of Transportation

APPROVED FOR SUBMITTAL:




SUZANNE D. CASE
Chairperson and Member

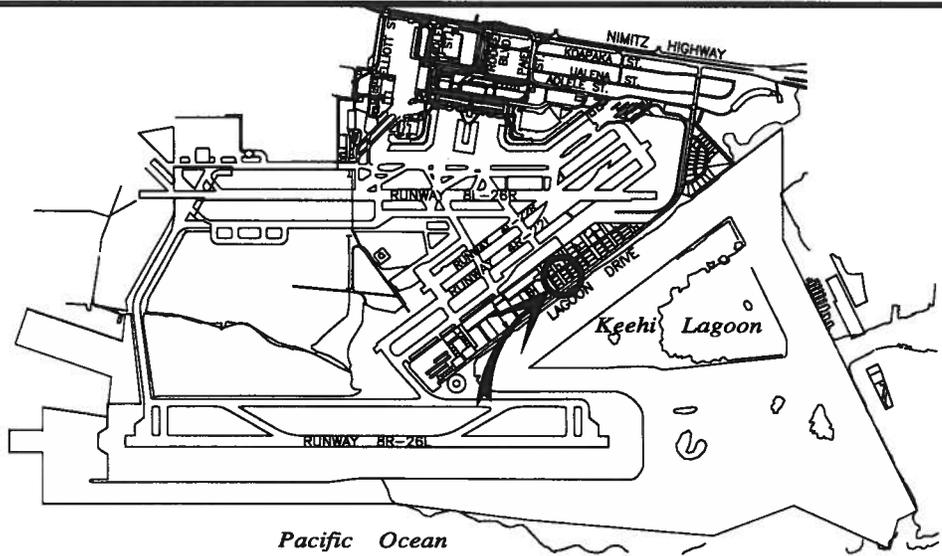

LOCATION PLAN

5000:1

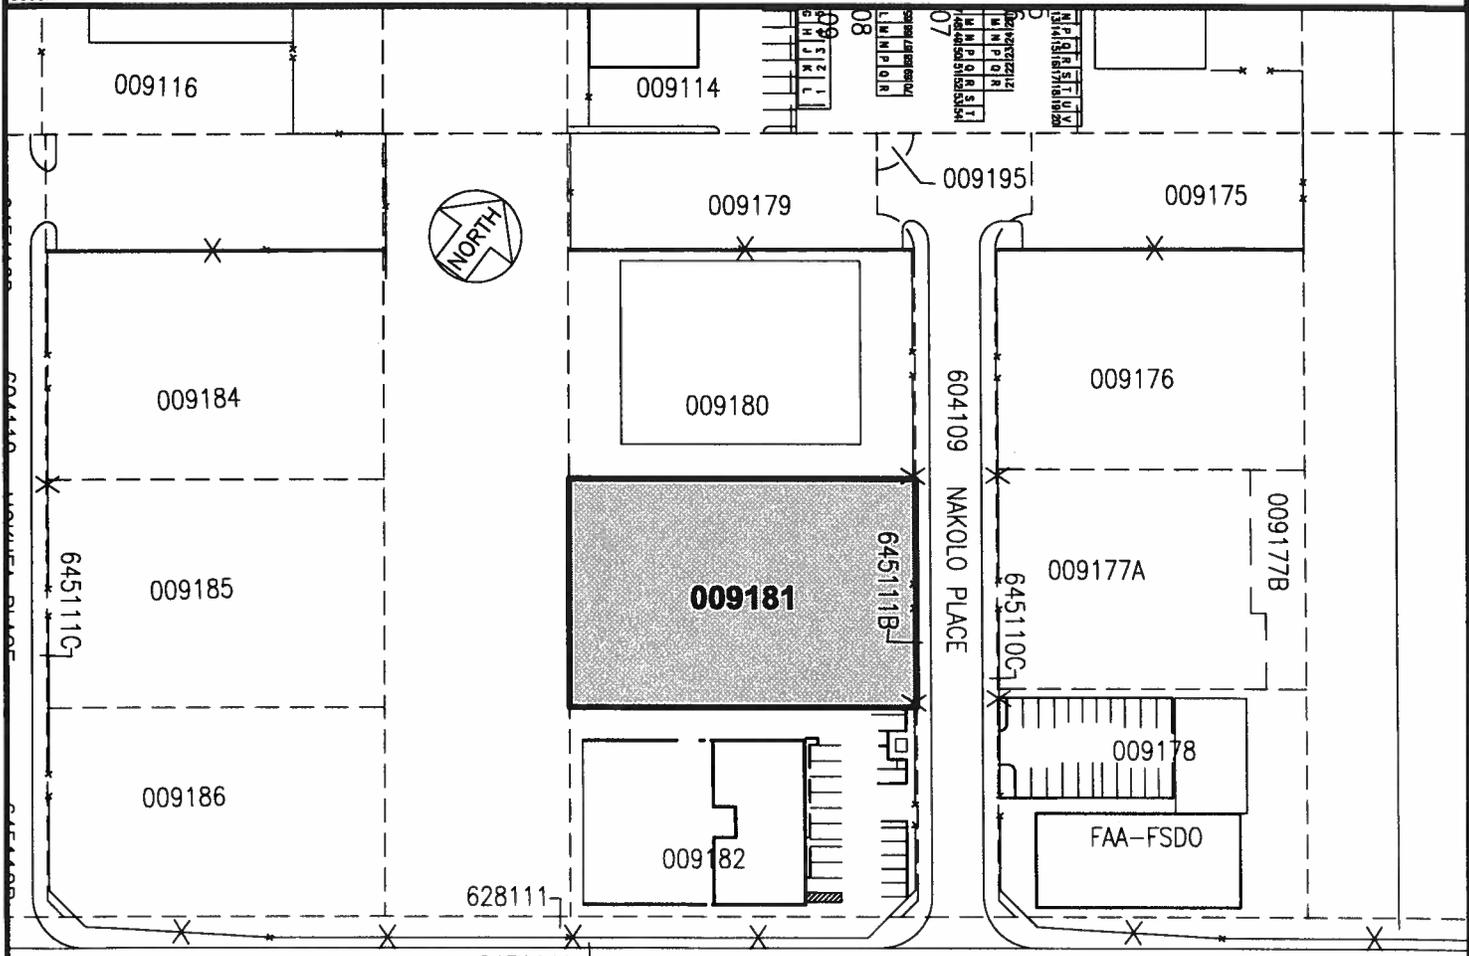

AREA/SPACE	SQ. FT.
009 181	23,338

SCALE: 1" = 100'

DATE : MAY 2016

EXHIBIT: **A**



UNITED PARCEL SERVICE

**LOT 26
SOUTH RAMP**

**009181
PLAT 36**

HONOLULU INTERNATIONAL AIRPORT

N:\AIRPORTS\HNL_HONOLULU\CAD\PM\HNL_009181-01.DWG