

STATE OF HAWAII
DEPARTMENT OF TRANSPORTATION
869 PUNCHBOWL STREET
HONOLULU, HAWAII 96813-5097

JADE T. BUTAY
DIRECTOR

Deputy Directors
ROY CATALANI
ROSS M. HIGASHI
EDWIN H. SNIFFEN
DARRELL T. YOUNG

IN REPLY REFER TO:

Board of Land and
Natural Resources
State of Hawai'i
Honolulu, Hawai'i

ISSUANCE OF A REVOCABLE PERMIT
FOR CURB-SIDE CHECK-IN COUNTERS
IN THE MAIN TERMINAL FOR AIRLINE OPERATIONS
AMERICAN AIRLINES, INC.
KAHULUI AIRPORT
TAX MAP KEY: (2) 3-8-01: PORTION OF 19

MAUI

LEGAL REFERENCE:

Sections 171-11 and 171-55, Hawai'i Revised Statutes.

APPLICANT:

American Airlines Inc. (AAL), whose business address is 4333 Amon Carter Blvd,
MD 5317, Fort Worth, Texas 76155.

LOCATION AND TAX MAP KEY:

Portion of Kahului Airport, Kahului, Island of Maui, identified by
Tax Map Key: 2nd Division, 3-8-01: Portion of 19.

AREAS:

Bldg/Room Nos. 321-146 and 321-147, containing areas of approximately 13 and 14
square feet, respectively, as shown on the attached Exhibit A.

ZONING:

State Land Use District:	Urban
County of Maui:	Airport

BLNR – ISSUANCE OF A REVOCABLE PERMIT FOR CURB-SIDE CHECK-IN
COUNTERS IN THE MAIN TERMINAL FOR AIRLINE OPEARTIONS
AMERICAN AIRLINES INC.

Page 2

LAND TITLE STATUS:

Section 5(a) lands of the Hawai'i Admission Act: Non-Ceded
DHHL 30% entitlement lands pursuant to Hawai'i Admission Act YES___ NO X

CURRENT USE STATUS:

Airport and aeronautical purposes.

CHARACTER OF USE:

Curb-side check-in counters.

COMMENCEMENT DATE:

Upon complete execution of the revocable permit.

MONTHLY RENTAL:

\$223.34

SECURITY DEPOSIT:

\$670.02

HOLDOVER TENANCY:

\$7.44

DCCA VERIFICATION:

Place of business registration confirmed:	YES <u>X</u>	NO _____
Registered business name confirmed:	YES <u>X</u>	NO _____
Good standing confirmed:	YES <u>X</u>	NO _____

CHAPTER 343, HRS - ENVIRONMENTAL ASSESSMENT:

Pursuant to Section 11-200-8(a), Environmental Impact Statement Rules of the Department of Health, State of Hawai'i, this disposition is exempt from requirements regarding preparation of an environmental assessment, negative declaration, or environmental impact statement as required by Chapter 343, Hawai'i Revised Statutes, as amended, relating to Environmental Impact Statements, because the proposed action falls

BLNR – ISSUANCE OF A REVOCABLE PERMIT FOR CURB-SIDE CHECK-IN
COUNTERS IN THE MAIN TERMINAL FOR AIRLINE OPEARTIONS
AMERICAN AIRLINES INC.
Page 3

within Exemption Class #1, Comprehensive Exemption List for the State of Hawai'i, Department of Transportation, dated November 15, 2000, as approved by the Environmental Quality Council. Exemption Class #1 covers operations, repairs, or maintenance of existing structures, facilities, equipment, or topographical features involving negligible or no expansion or change of use beyond that previously existing.

The DOTA consulted with the U.S. Federal Aviation Administration as to the appropriateness of the citation of the Environmental Exemption Class from the Comprehensive list for the Department of Transportation dated November 15, 2000. In this case, the FAA concurred on the appropriateness.


REMARKS:

The Department of Transportation (DOT) has no objections to AAL's request and therefore, in accordance with Sections 171-11 and 171-55, HRS, relating to Public Purposes and Permits, respectively and therefore, the DOT proposes to issue a month-to-month revocable permit to AAL for curb-side check-in counters in the Main Terminal for its airline operations.


RECOMMENDATION:


That the Board authorize the Department of Transportation to issue a month-to-month revocable permit to AAL, subject to: (1) terms and conditions herein outlined, which are by reference incorporated herein; and (2) such additional terms and conditions as may be prescribed by the Director of Transportation to best serve the interests of the State.

Respectfully submitted,

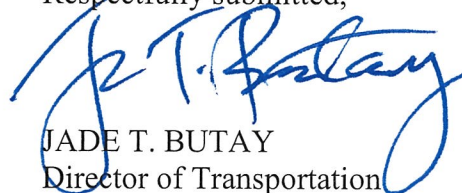
JADE T. BUTAY
Director of Transportation


APPROVED FOR SUBMITTAL:


SUZANNE D. CASE
Chairperson and Member

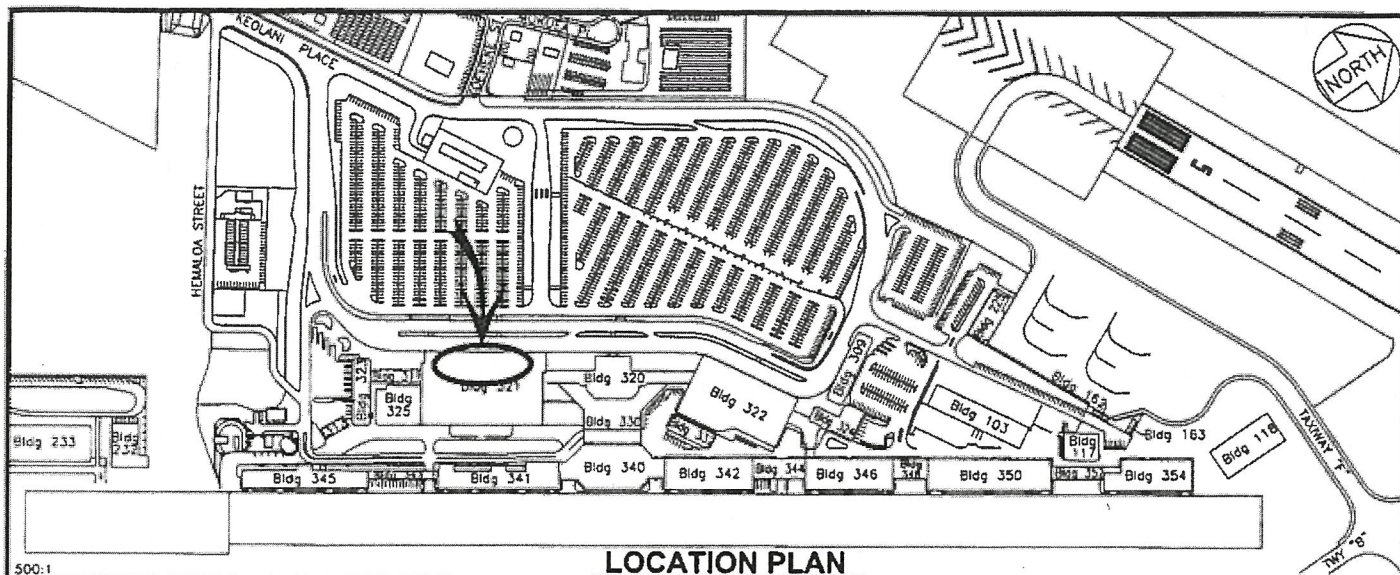

500:1

LOCATION PLAN

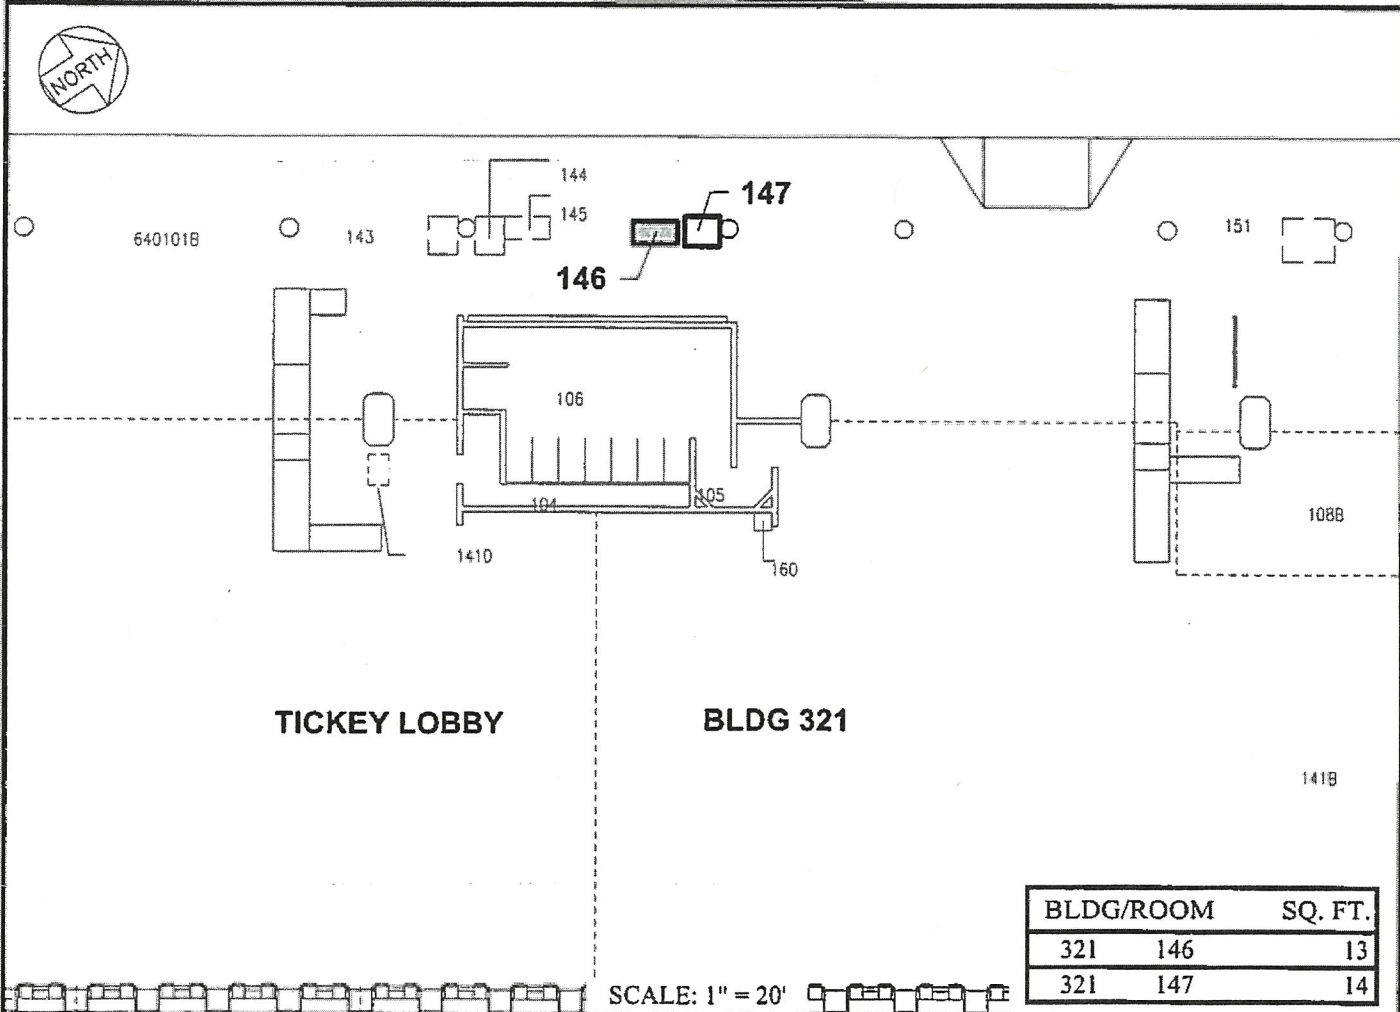

TICKEY LOBBY

BLDG 321

BLDG/ROOM	SQ. FT.
321 146	13
321 147	14

SCALE: 1" = 20'

DATE : JANUARY 2018

EXHIBIT: A



Airports Division

AMERICAN AIRLINES

BUILDING 321
TICKET LOBBY
GROUND LEVEL

321146
321147

PLATS A1, 35

KAHULUI AIRPORT

N:\AIRPORTS\OGG_Kahului\CAD\PM\egg_321146-01.dwg