

DAVID Y. IGE
GOVERNOR



STATE OF HAWAII
DEPARTMENT OF TRANSPORTATION
869 PUNCHBOWL STREET
HONOLULU, HAWAII 96813-5097

JADE T. BUTAY
DIRECTOR

Deputy Directors
LYNN A.S. ARAKI-REGAN
DEREK J. CHOW
ROSS M. HIGASHI
EDWIN H. SNIFFEN

IN REPLY REFER TO:

Board of Land and
Natural Resources
State of Hawai'i
Honolulu, Hawai'i

ISSUANCE OF A REVOCABLE PERMIT FOR
CHECK-IN COUNTERS AND OFFICES
KAMAKA AIR, INC
KAHULUI AIRPORT
TAX MAP KEY: (2) 3-8-1: PORTION OF 217

MAUI

LEGAL REFERENCE:

Section 171-55, Hawai'i Revised Statutes (HRS).

APPLICANT:

Kamaka Air, Inc. (KAI) whose mailing address is 144 Palekona Street, Honolulu, Hawai'i 96819.

LOCATION AND TAX MAP KEY:

Portion of Kahului Airport (OGG), Kahului, Island of Maui, identified by
Tax Map Key: 2nd Division, 3-8-1: Portion of 217.

AREAS:

Building/Room No. 225-107F, containing an area of approximately 100 square feet,
Building/Room No. 225-107G, containing an area of approximately 100 square feet,
Building/Room No. 225-108F, containing an area of approximately 63 square feet, and
Building/Room No. 225-108G, containing an area of approximately 63 square feet, as
shown and delineated on the attached Exhibit A.

ZONING:

State Land Use District: Urban
County of Maui: Airport

ITEM M-5

BLNR – ISSUANCE OF A REVOCABLE PERMIT
FOR CHECK-IN COUNTERS AND OFFICES, KAMAKA AIR INC.

Page 2

LAND TITLE STATUS:

Section 5(a) lands of the Hawai'i Admission Act: Non-Ceded
DHHL 30% entitlement lands pursuant to Hawai'i Admission Act YES ___ NO X

CURRENT USE STATUS:

Land presently encumbered by Governor's Executive Order No. 2427, dated February 12, 1969, setting aside 1,268.938 acres designated as Kahului Airport to be under the control and management of the State of Hawai'i, Department of Transportation for public purposes.

CHARACTER OF USE:

KAI will use the spaces for offices and servicing customers picking up cargo shipments, servicing customers dropping off cargo shipments, and accepting carriage for Federal Aviation Administration personnel, animal handlers, hazmat handlers and law enforcement officers in the Commuter Terminal, as part of its air transportation operations.

COMMENCEMENT DATE:

Upon complete execution of the revocable permit.

MONTHLY RENTAL:

\$953.01 (\$776.97, as determined from the Department of Transportation, Airports Division schedule of rates and charges established by appraisal of Airports property statewide, plus \$127.14 for utilities and \$48.90 for maintenance).

SECURITY DEPOSIT:

\$2,859.03, or three (3) times the monthly rental in effect.

DCCA VERIFICATION:

Place of business registration confirmed:	YES <u>X</u>	NO ___
Registered business name confirmed:	YES <u>X</u>	NO ___
Good standing confirmed:	YES <u>X</u>	NO ___

CHAPTER 343, HRS - ENVIRONMENTAL ASSESSMENT:

The State of Hawaii, Department of Transportation, Airports Division (HDOT-A), has determined that the subject land area and use is covered by the Kahului Airport Terminal Complex Expansion Negative Declaration, published by the Environmental Quality Commission (EQC) in the September 8, 1981, issue of the EQC Bulletin. Accordingly, all relevant mitigation from the Negative Declaration and best management practices will be implemented to address the minimum impacts of this action.

REMARKS:

In accordance with Section 171-55, HRS, relating to Permits, the Department of Transportation proposes to issue a month-to-month revocable permit to KAI for offices and check-in counters in the Commuter Terminal as part of its air transportation operations.

RECOMMENDATION:


That the Board authorize the Department of Transportation to issue a month-to-month revocable permit to KAI, subject to: (1) terms and conditions herein outlined, which are by reference incorporated herein; and (2) such additional terms and conditions as may be prescribed by the Director of Transportation to best serve the interests of the State.

Respectfully submitted,




JADE T. BUTAY
Director of Transportation


APPROVED FOR SUBMITTAL:

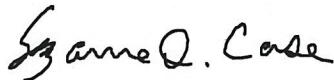

SUZANNE D. CASE
Chairperson and Member

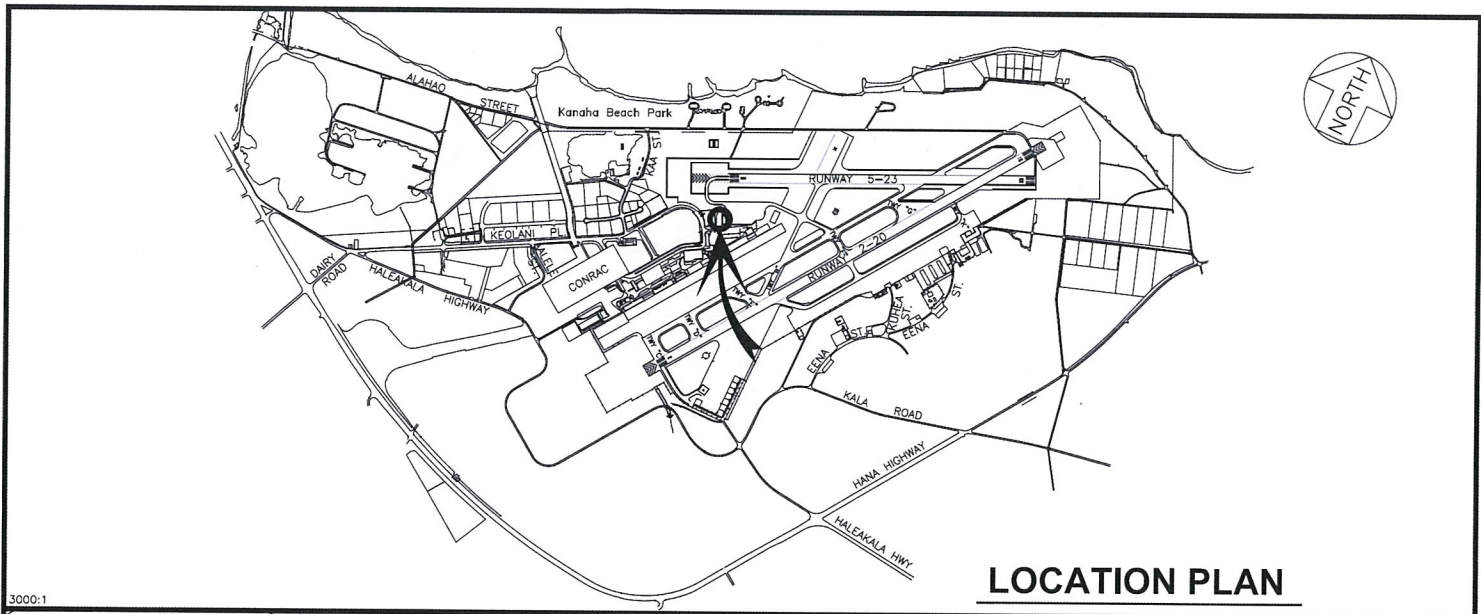


LOCATION PLAN

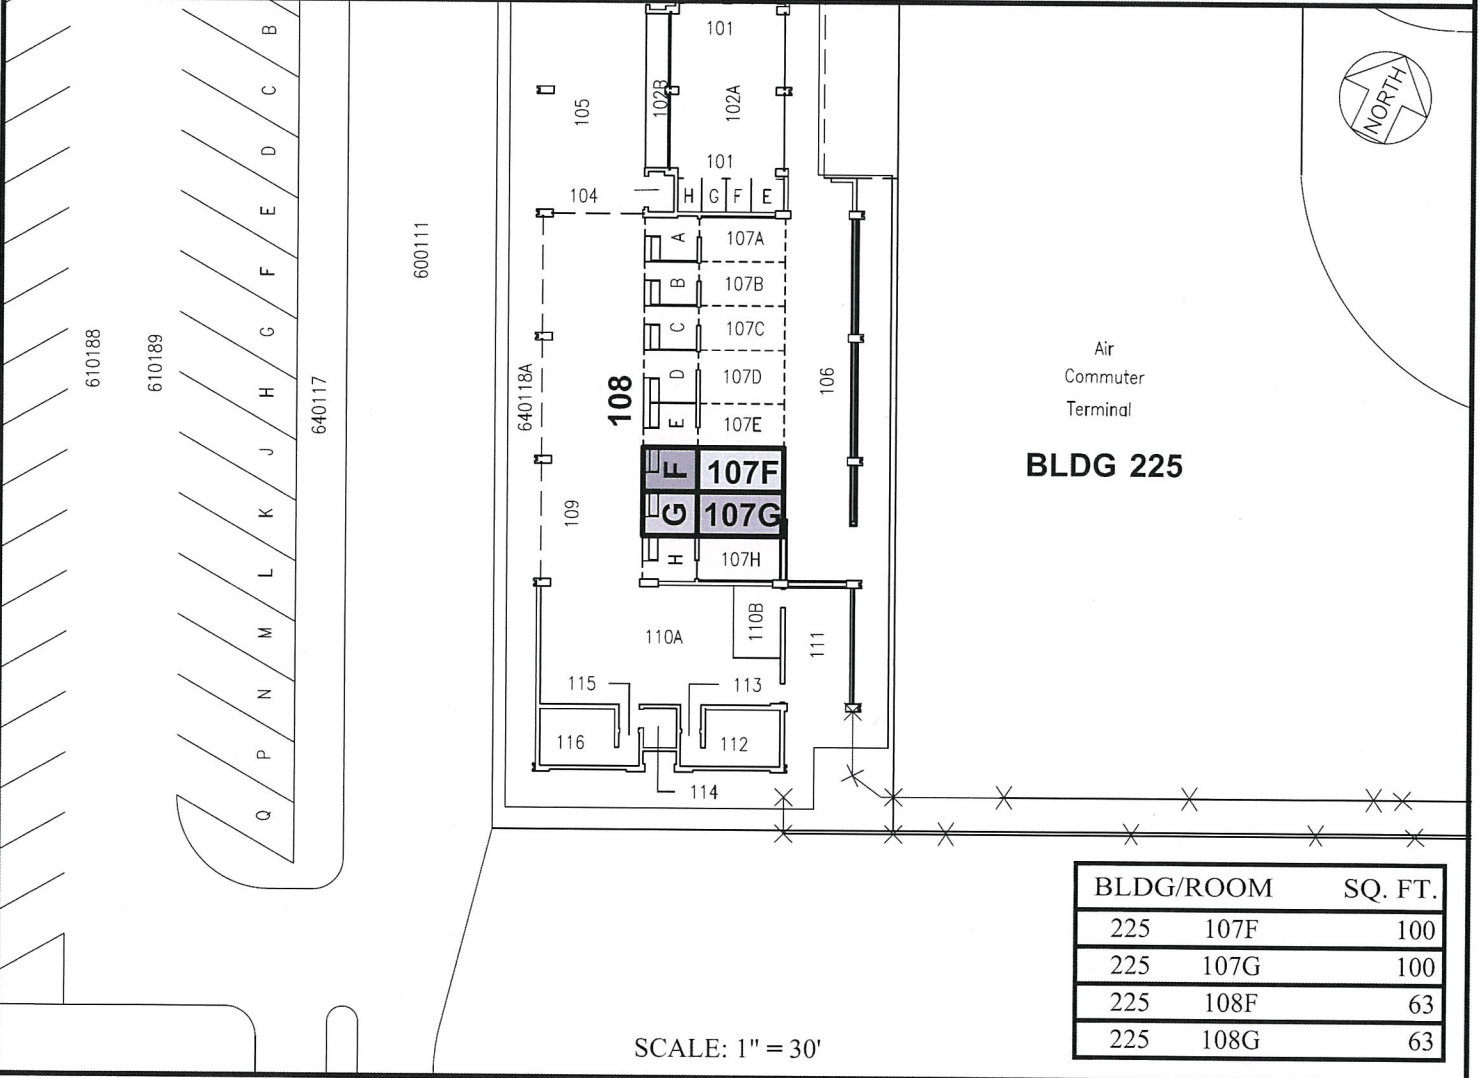

Air
Commuter
Terminal
BLDG 225

BLDG/ROOM	SQ. FT.
225 107F	100
225 107G	100
225 108F	63
225 108G	63

SCALE: 1" = 30'

RP-9069	DATE : FEBRUARY 2021	EXHIBIT: A
 Airports Division	KAMAHA AIR	BUILDING 225 AIR COMMUTER TERMINAL GROUND LEVEL
		107F-G 108F-H PLAT B1, 35