

DAVID Y. IGE  
GOVERNOR



STATE OF HAWAII  
DEPARTMENT OF TRANSPORTATION  
869 PUNCHBOWL STREET  
HONOLULU, HAWAII 96813-5097

JADE T. BUTAY  
DIRECTOR

Deputy Directors  
ROSS M. HIGASHI  
EDUARDO P. MANGLALLAN  
EDWIN H. SNIFFEN

IN REPLY REFER TO:

Board of Land and  
Natural Resources  
State of Hawai'i  
Honolulu, Hawai'i

ISSUANCE OF A REVOCABLE PERMIT FOR COMMERCIAL USE OF A  
T-HANGAR FOR STORAGE AND MAINTENANCE OF AIRCRAFT IN SUPPORT  
OF AN AERONAUTICAL MAINTENANCE BUSINESS  
MID PACIFIC AERO SERVICES LLC  
DANIEL K. INOUE INTERNATIONAL AIRPORT  
TAX MAP KEY: (1) 1-1-76: PORTION OF 21

O'AHU

REQUEST:

Issuance of a revocable permit for commercial use of a T-Hangar for storage and maintenance of an aircraft in support of an aeronautical maintenance business to Mid Pacific Aero Services LLC, situated at Daniel K. Inouye International Airport.

LEGAL REFERENCE:

Section 171-55, Hawai'i Revised Statutes (HRS).

APPLICANT:

Mid Pacific Aero Services LLC, whose mailing address is P.O. Box 37564, Honolulu, Hawai'i 96837.

LOCATION AND TAX MAP KEY:

A portion of Daniel K. Inouye International Airport, Island of Oahu, State of Hawai'i, identified by Tax Map Key: 1<sup>st</sup> Division, 1-1-76: portion of 21.

AREA:

Small Plane Hangar Unit No. 421-123, containing an area of approximately 1,247 square feet, as shown and delineated on the attached map labeled Exhibit "A".

**ITEM M-18**

BLNR – ISSUANCE OF A REVOCABLE PERMIT FOR COMMERCIAL USE OF A  
T-HANGAR FOR STORAGE AND MAINTENANCE OF AIRCRAFT IN SUPPORT  
OF AN AERONAUTICAL MAINTENANCE BUSINESS  
MID PACIFIC AERO SERVICES LLC  
Page 2

ZONING:

State Land Use District: Urban  
City and County of Honolulu LUO: Industrial (I-2)

LAND TITLE STATUS:

Non-Ceded - Section 5(a) lands of the Hawai'i Admission Act  
DHHL 30% entitlement lands pursuant to Hawai'i Admission Act YES \_\_\_\_ NO X

CURRENT USE STATUS:

Land presently encumbered by Governor's Executive Order No. 3201, dated  
June 8, 1983, setting aside 3,152.177 acres designated as Daniel K. Inouye International  
Airport under the control and management of the State of Hawai'i, Department of  
Transportation, Airports Division (DOTA) for Airport Purposes.

CHARACTER OF USE:

T-Hangar for storage and maintenance of an aircraft used in support of a commercial  
aeronautical maintenance business (1976 Piper PA-24, Tail No. N-5766P).

COMMENCEMENT DATE:

To be determined by the Director of Transportation at a later date.

MONTHLY RENTAL:

\$1,551.40 (\$1,496.40, as determined from the DOTA schedule of rates and charges,  
commercial rate for T-hangar, established by appraisal of Airports property statewide  
plus \$55.00 for electricity).

SECURITY DEPOSIT:

\$4,654.20, or three (3) times the monthly rental in effect.

DCCA VERIFICATION:

Place of business registration confirmed:	YES <u>X</u>	NO ____
Registered business name confirmed:	YES <u>X</u>	NO ____
Good standing confirmed:	YES <u>X</u>	NO ____



BLNR – ISSUANCE OF A REVOCABLE PERMIT FOR COMMERCIAL USE OF A  
T-HANGAR FOR STORAGE AND MAINTENANCE OF AIRCRAFT IN SUPPORT  
OF AN AERONAUTICAL MAINTENANCE BUSINESS  
MID PACIFIC AERO SERVICES LLC  
Page 3

CHAPTER 343, HRS - ENVIRONMENTAL ASSESSMENT:

The environmental impacts of the proposed action to the subject land area is covered by the Honolulu International Airport Master Plan Update and Noise Compatibility Program Environmental Assessment (EA), State Project No. AO1011-033. The EA is a joint State and Federal document, dated September 1989 and published in the October 23, 1989 issue of the OEQC Bulletin. Accordingly, relevant mitigation from the EA and DOT-A environmental best management practice will address minimal impacts from this action.

REMARKS:

Issuance of a revocable permit for a T-Hangar for the storage and maintenance of aircraft in support of a commercial aeronautical maintenance business to Mid Pacific Aero Services LLC, situated at Daniel K. Inouye International Airport. complies with Chapter 343, Hawai'i Revised Statutes, as amended, relating to Environmental Impact Statements, and is in accordance with Section 171-55, HRS, relating to Permits.

RECOMMENDATION:


That the Board authorize the Department of Transportation to issue a month-to-month revocable permit to Mid Pacific Aero Services LLC, subject to: (1) terms and conditions herein outlined, which are by reference incorporated herein; and (2) such additional terms and conditions as may be prescribed by the Director of Transportation to best serve the interests of the State.

Respectfully submitted,




JADE T. BUTAY  
Director of Transportation

APPROVED FOR SUBMITTAL:

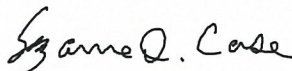


SUZANNE D. CASE  
Chairperson and Member

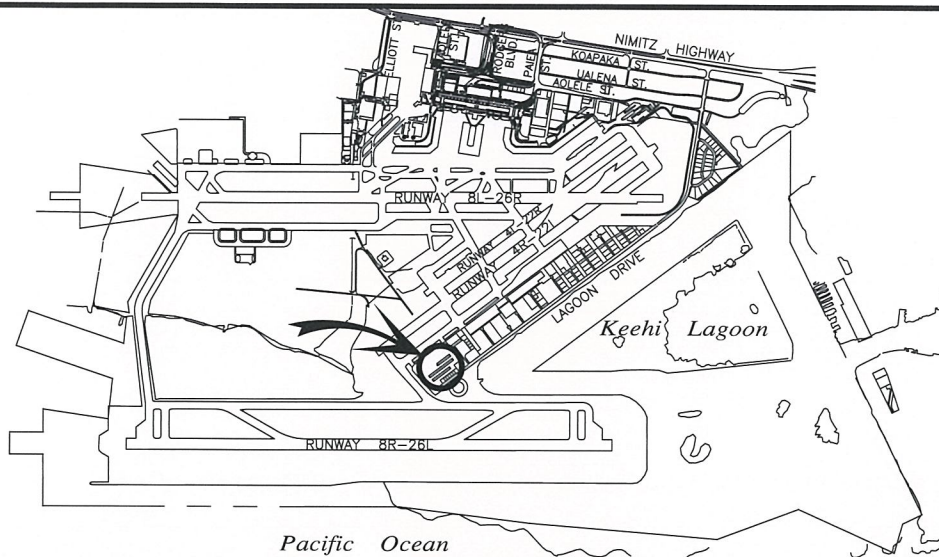


# **LOCATION PLAN**

5000:1


423-000

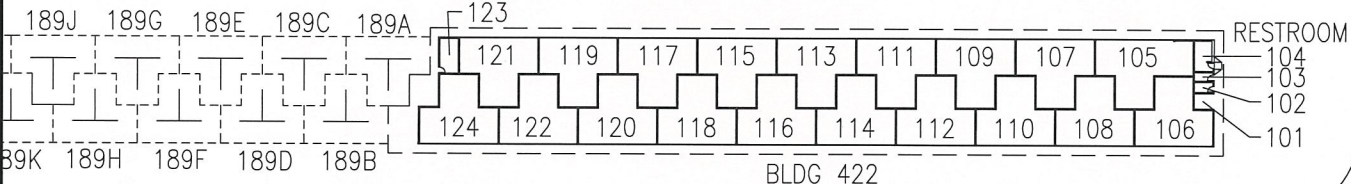


BLDG 422

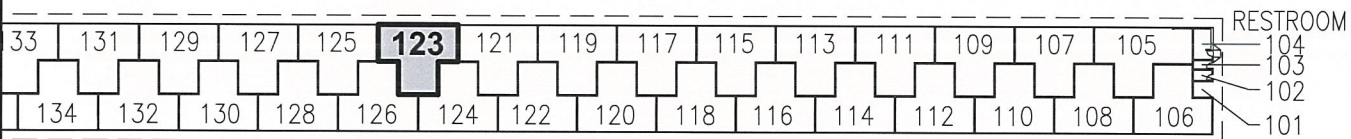

BLDG 421

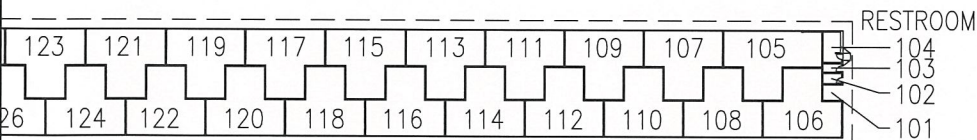

BLDG 420

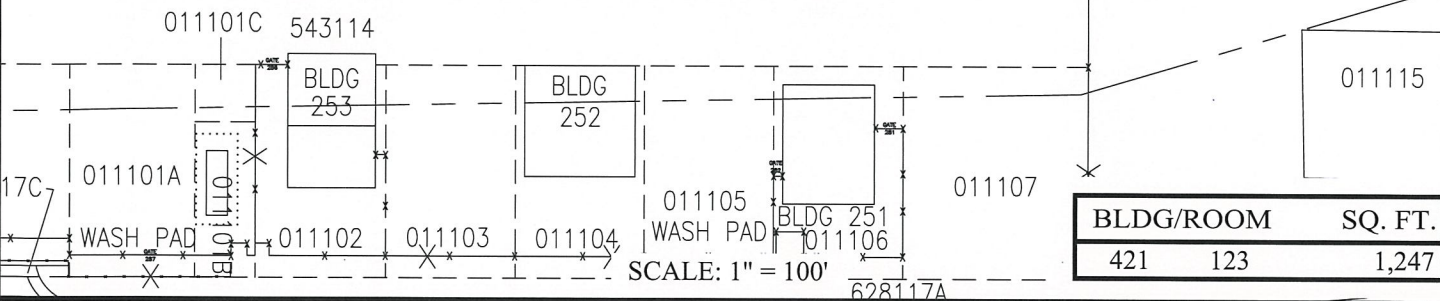

SCALE: 1" = 100'

BLDG/ROOM	SQ. FT.
421 123	1,247

RP-9202

DATE : JANUARY 2022

EXHIBIT: **A**



Airports Division

MID PACIFIC AERO  
SERVICES LLC

T-HANGAR  
GENERAL AVIATION  
SOUTH RAMP

421123

PLAT 45